



Southeastern Site Development
14 E. Gordon Road
Newnan, GA 30263
Ph: 678-423-7768
Fax: 678-423-7771

March 6, 2020

Cook County

Re: 60 Day Road Closure Notification

FY18 Bridge Replacement – Batch 2 – Bridge 075-5041-0 – Fellowship Road over Hutchinson Mill Creek
GDOT P.I. No. 0015913
Cook County

Southeastern Site Development, Inc. has been contracted by the Georgia Department of Transportation to replace the bridge on Fellowship Road over Hutchinson Creek. Construction of this bridge will require a full road closure with detours.

The road will be closed, and detour put in place on **May 5, 2020**. The detour will be in place for approximately 120 days.

Below is the schedule of the detour. Enclosed with this notification is the detour route that will be implemented.

Detour Schedule:

- 60 Days prior to road closure – Written Notification to local county offices will be sent
- 30 Days prior to road closure – Two (2) changeable message signs to be placed at each end of the closure notifying public of upcoming road closure
- Day of Closure – Signs will be placed along detour route following the Detour Maps in approved construction plans
- Removal of Detour – All permanent safety features shall be fully installed and operational before the road is opened

Please contact Southeastern Site Development with any questions.

Sincerely,

A handwritten signature in blue ink, appearing to read "Dustin Stokes", with a stylized flourish at the end.

Dustin Stokes, PE
Southeastern Site Development, Inc.


OFFSITE DETOUR PLAN

SUMMARY OF DETOUR ROUTE

PROPOSED DETOUR ROUTE (6.22 mi)
ROAD CLOSURE (0.23 mi)
OPEN TO LOCAL TRAFFIC (1.24 mi)

LEGEND

 DETOUR ROUTE
 DIRECTION OF TRAFFIC FLOW

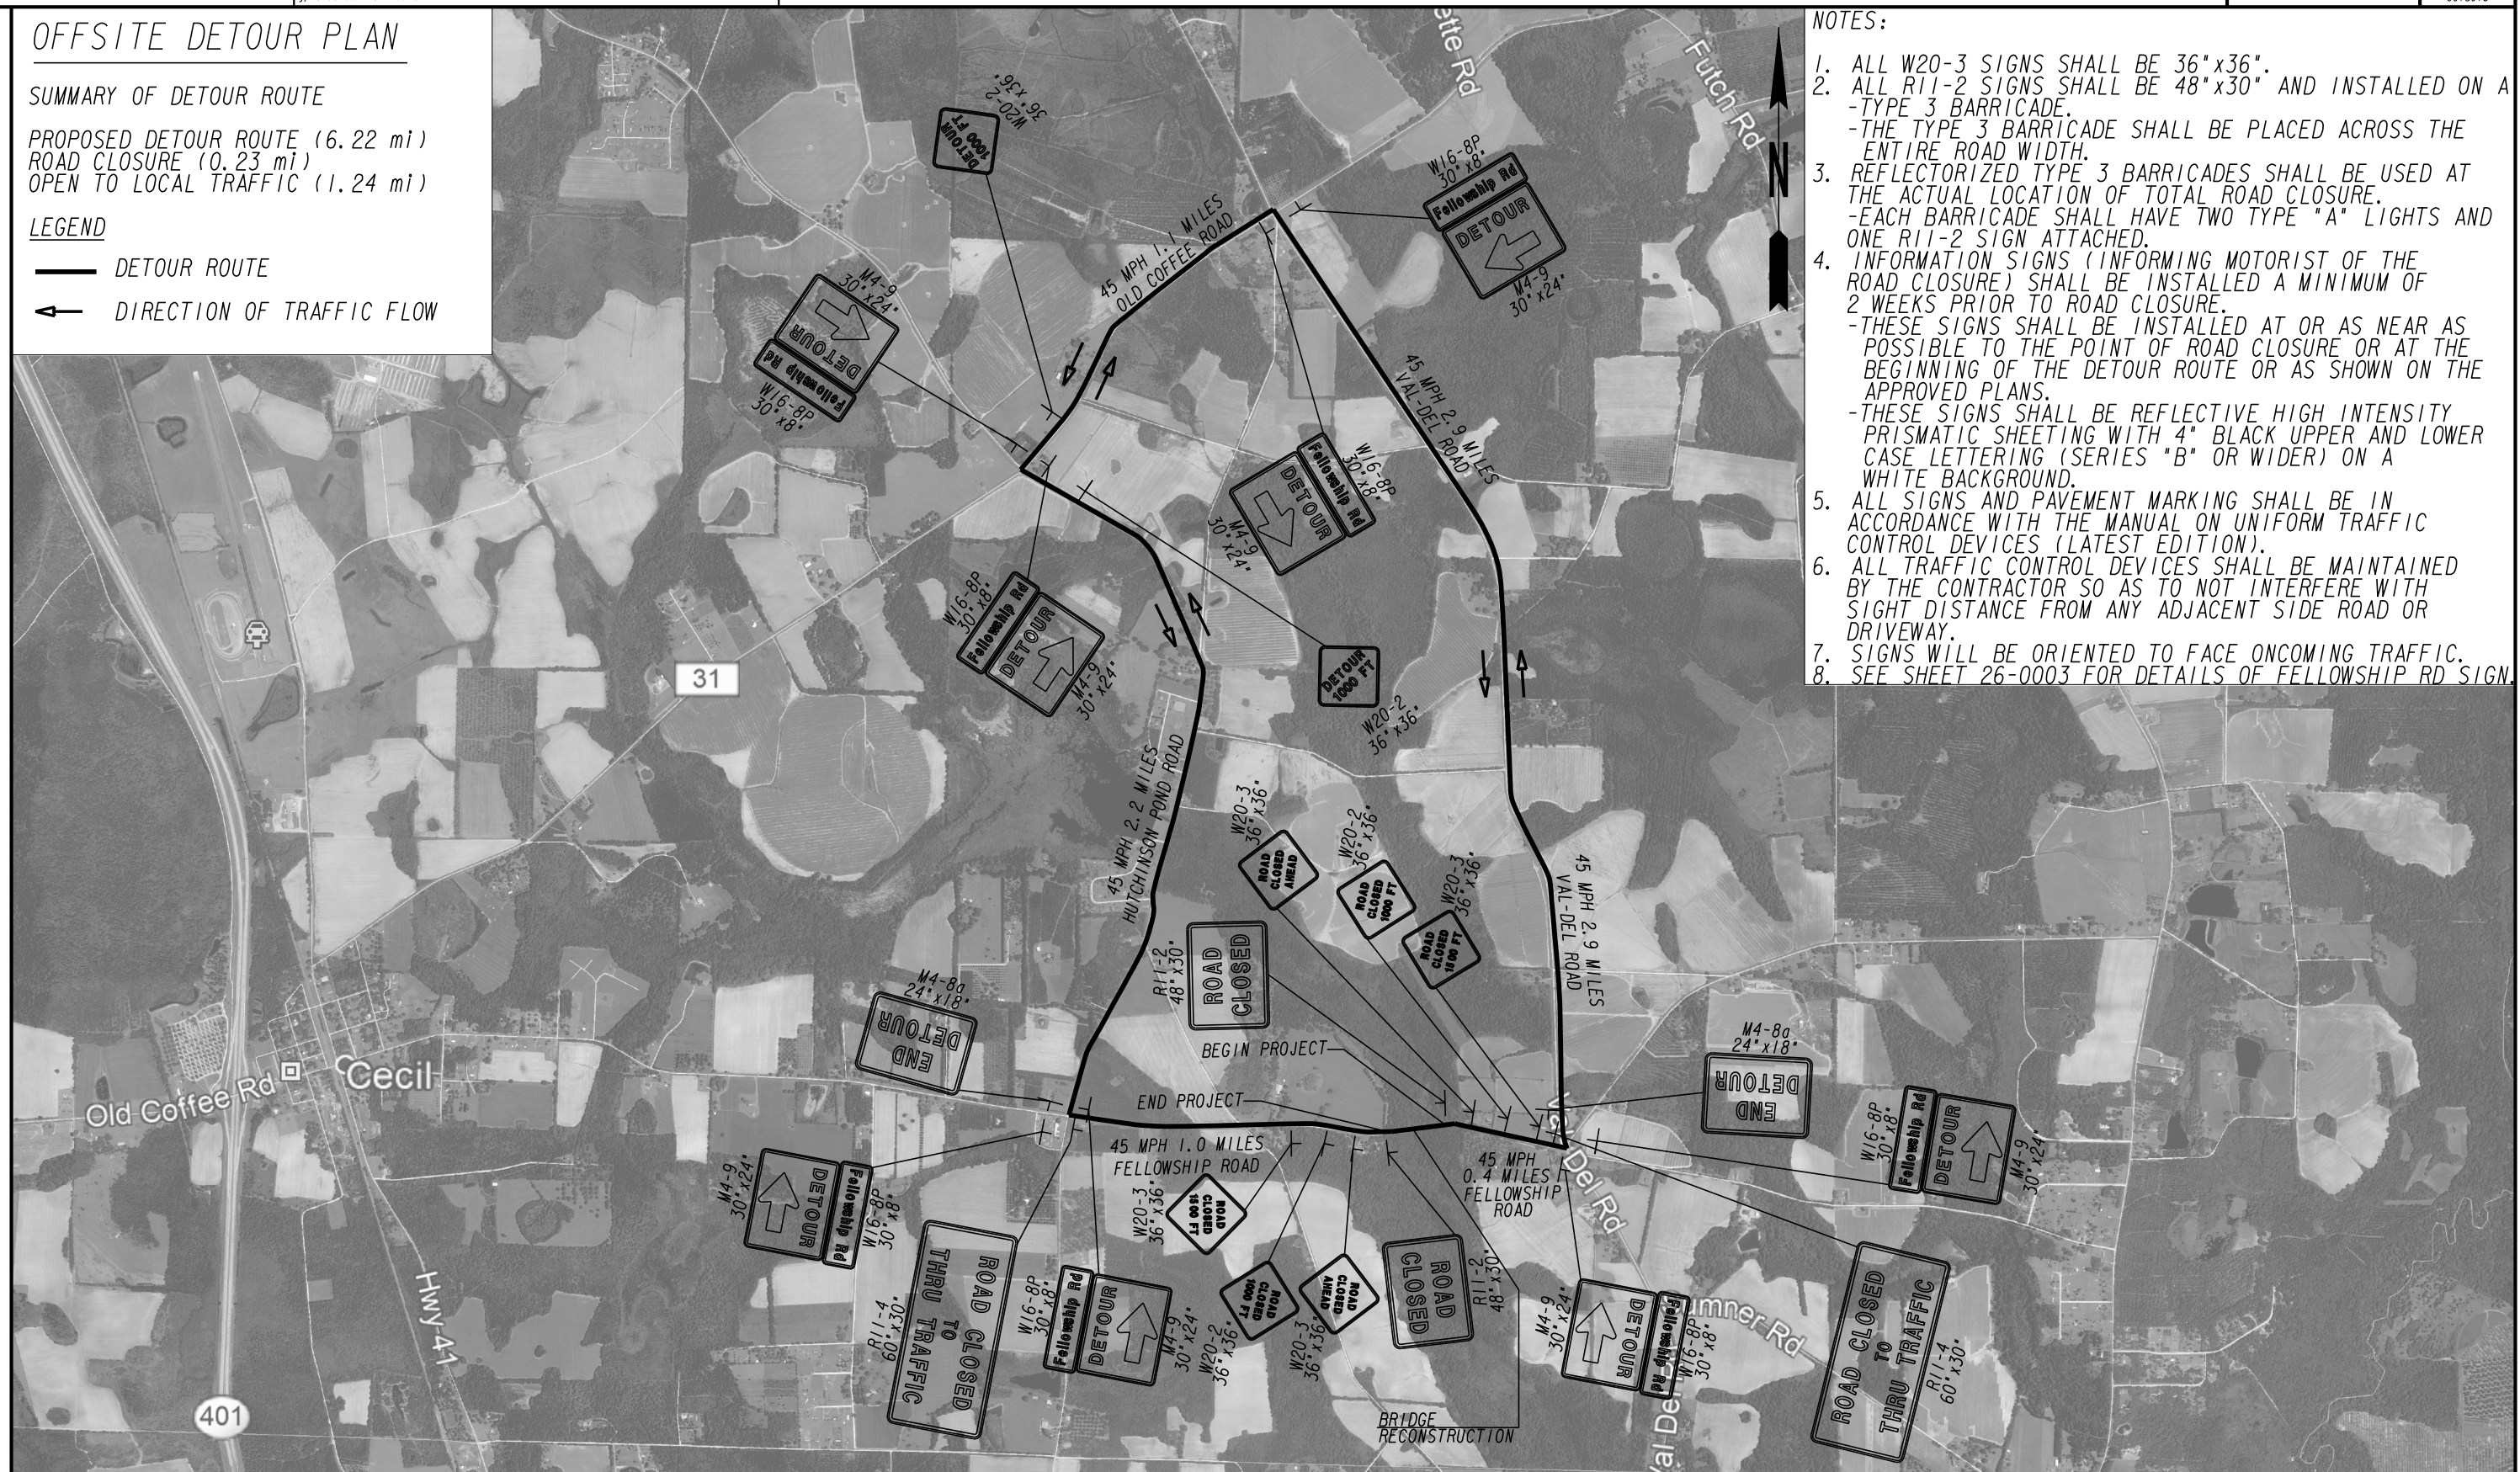

NOTES:

1. ALL W20-3 SIGNS SHALL BE 36"x36".
2. ALL R11-2 SIGNS SHALL BE 48"x30" AND INSTALLED ON A
-TYPE 3 BARRICADE.
-THE TYPE 3 BARRICADE SHALL BE PLACED ACROSS THE
ENTIRE ROAD WIDTH.
3. REFLECTORIZED TYPE 3 BARRICADES SHALL BE USED AT
THE ACTUAL LOCATION OF TOTAL ROAD CLOSURE.
-EACH BARRICADE SHALL HAVE TWO TYPE "A" LIGHTS AND
ONE R11-2 SIGN ATTACHED.
4. INFORMATION SIGNS (INFORMING MOTORIST OF THE
ROAD CLOSURE) SHALL BE INSTALLED A MINIMUM OF
2 WEEKS PRIOR TO ROAD CLOSURE.
-THESE SIGNS SHALL BE INSTALLED AT OR AS NEAR AS
POSSIBLE TO THE POINT OF ROAD CLOSURE OR AT THE
BEGINNING OF THE DETOUR ROUTE OR AS SHOWN ON THE
APPROVED PLANS.
-THESE SIGNS SHALL BE REFLECTIVE HIGH INTENSITY
PRISMATIC SHEETING WITH 4" BLACK UPPER AND LOWER
CASE LETTERING (SERIES "B" OR WIDER) ON A
WHITE BACKGROUND.
5. ALL SIGNS AND PAVEMENT MARKING SHALL BE IN
ACCORDANCE WITH THE MANUAL ON UNIFORM TRAFFIC
CONTROL DEVICES (LATEST EDITION).
6. ALL TRAFFIC CONTROL DEVICES SHALL BE MAINTAINED
BY THE CONTRACTOR SO AS TO NOT INTERFERE WITH
SIGHT DISTANCE FROM ANY ADJACENT SIDE ROAD OR
DRIVEWAY.
7. SIGNS WILL BE ORIENTED TO FACE ONCOMING TRAFFIC.
8. SEE SHEET 26-0003 FOR DETAILS OF FELLOWSHIP RD SIGN.


**Gresham
Smith**

NOT TO SCALE

REVISION DATES

STAGING DETAILS

CR 240 (FELLOWSHIP RD) OVER HUTCHESON MILL CREEK

COOK COUNTY

CHECKED:	DATE:	DRAWING No. 20-0003
BACKCHECKED:	DATE:	
CORRECTED:	DATE:	
VERIFIED:	DATE:	